


"Exhibit A"

TOTAL ACREAGE: 175.39

60 Acres
4/1

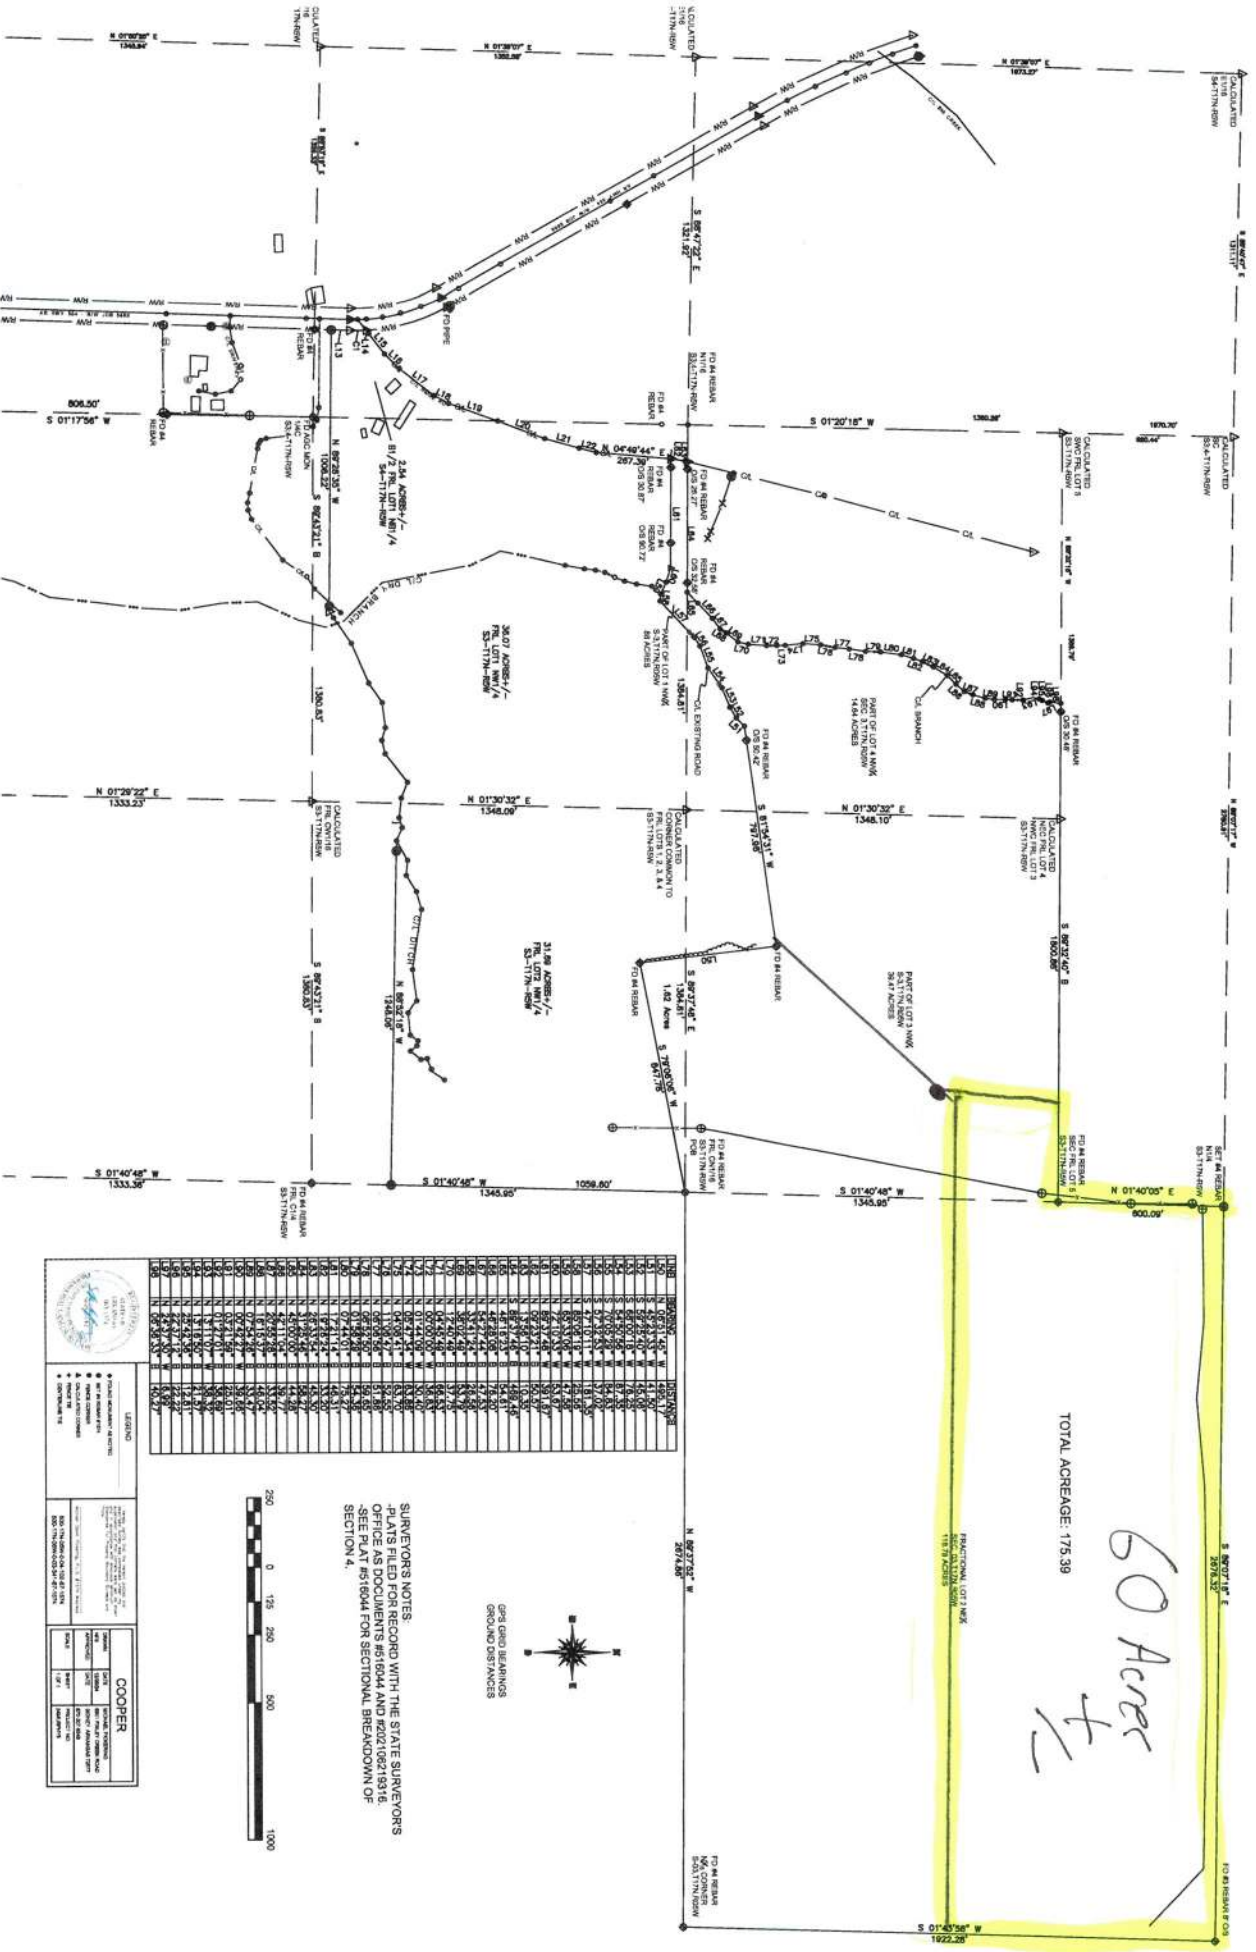

LEGEND


COOPER








SURVEYOR'S NOTES:
-PLATS FILED FOR RECORD WITH THE STATE SURVEYORS
SECTION 4.

